


Existing Car Park Layout



New Car Park Layout

Plan View

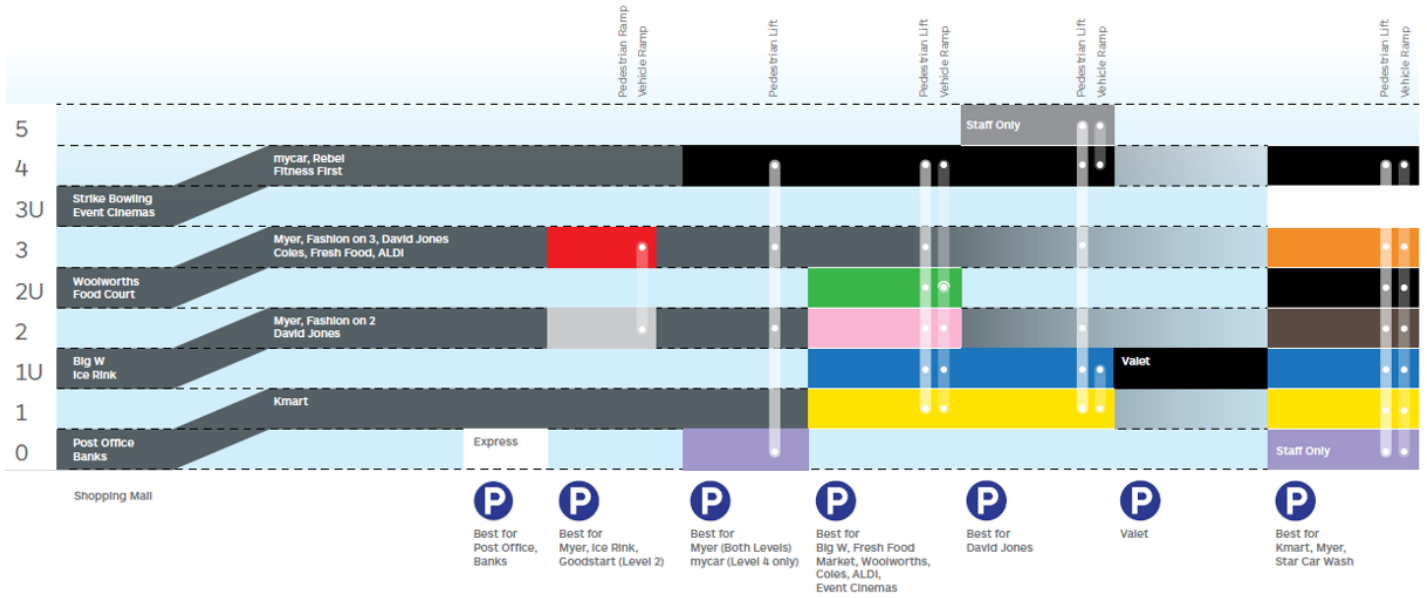